



# PLAN PARTER

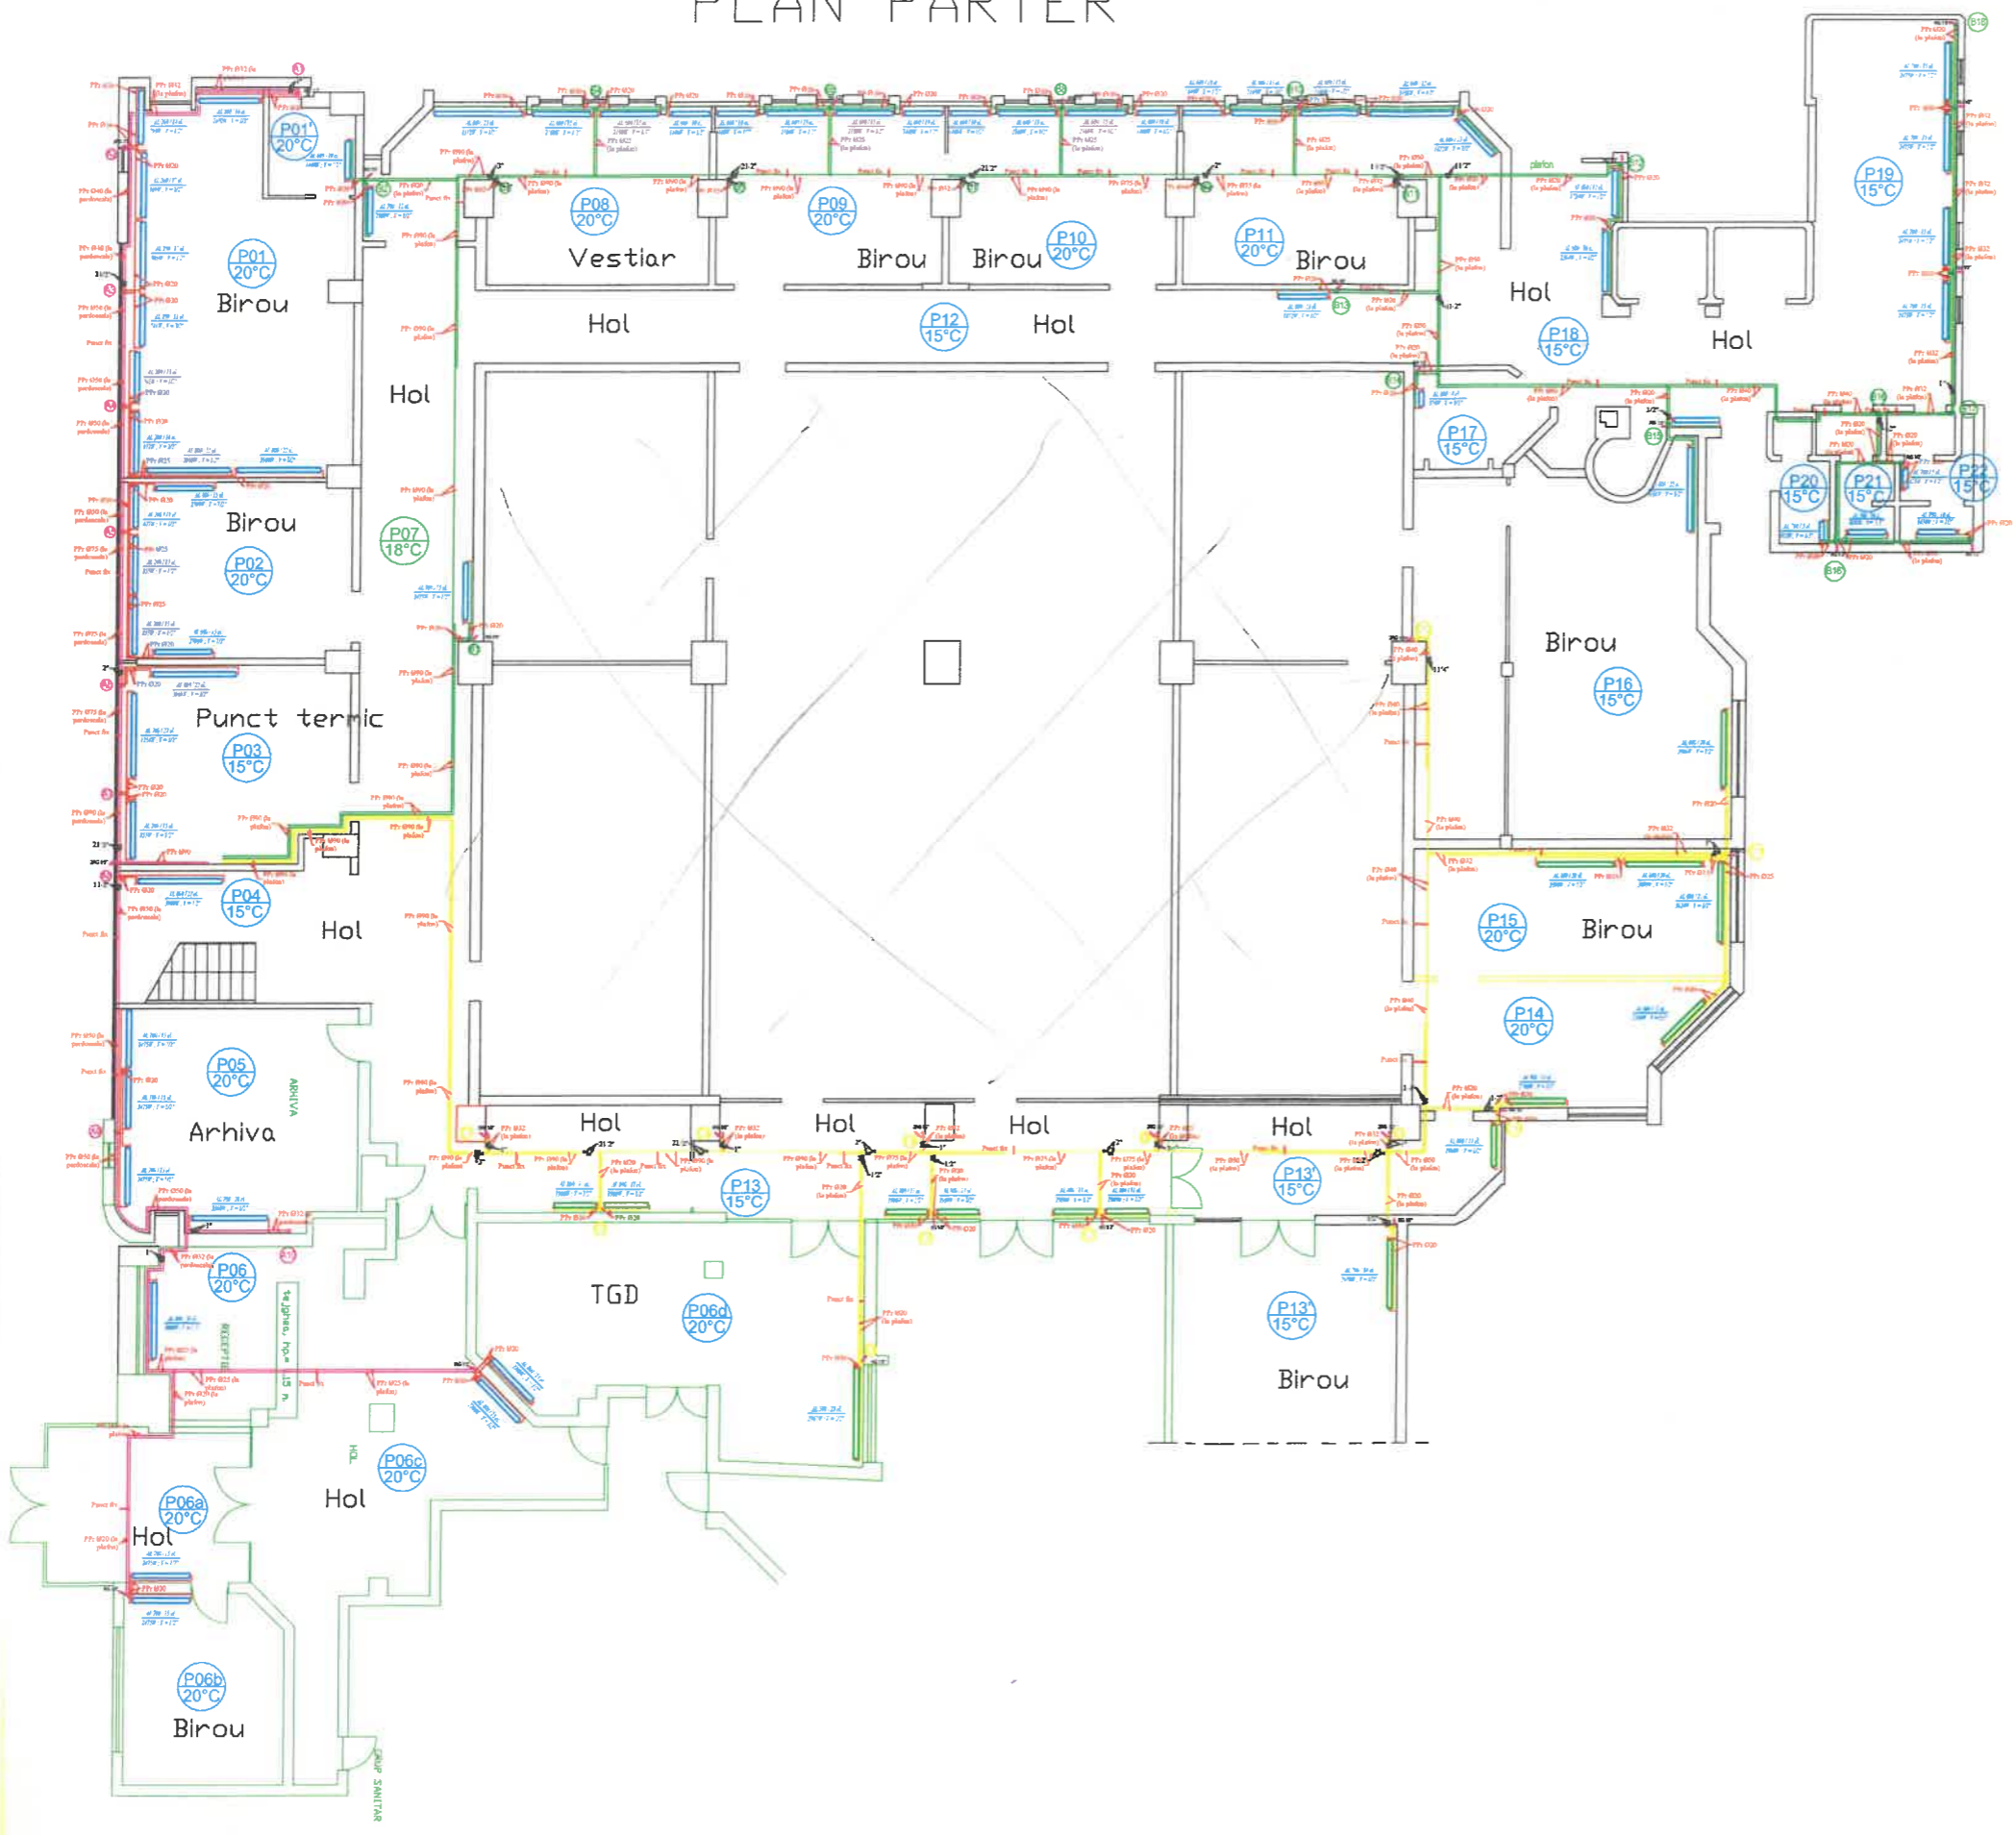

# PLAN ETAJ 1

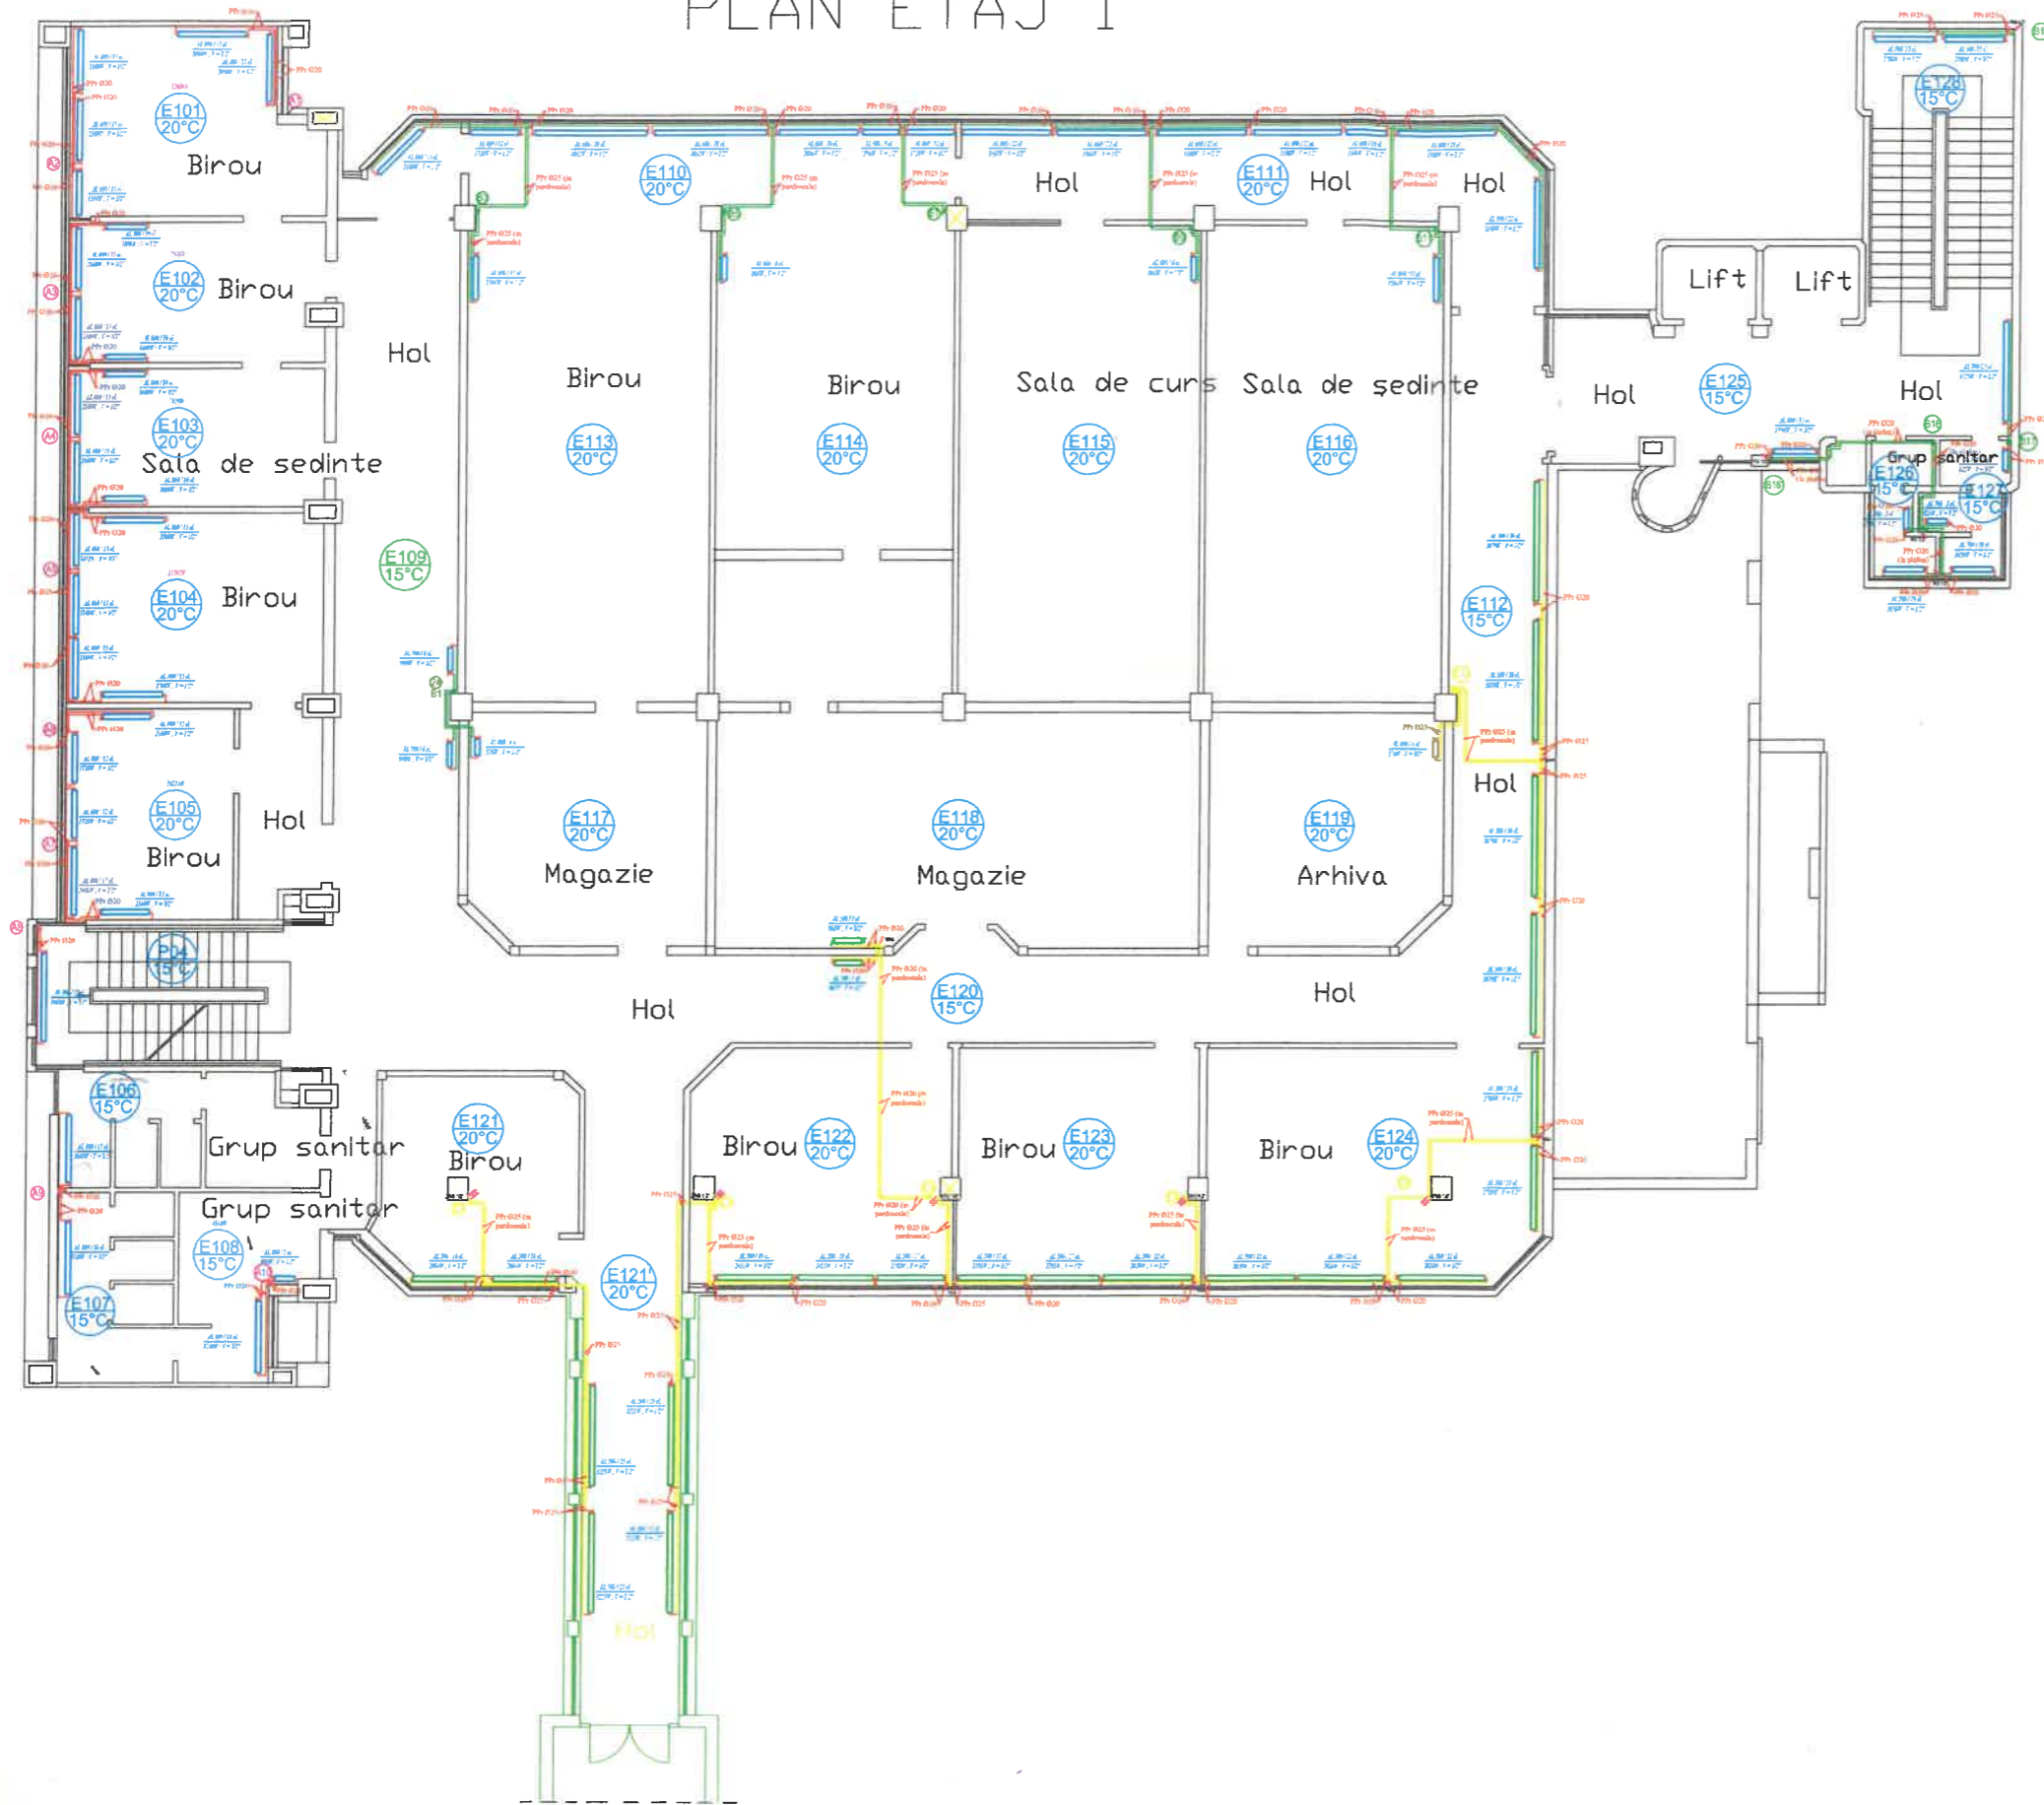

# PLAN ETAJ 2

